

KEYED SHEET NOTES	
Key Value	Keynote Text
1	MAINTAIN OFOI EXISTING CAMERA.
2	BRACE AND/OR PROVIDE VIBRATION DAMPENING FOR CAMERA CEILING POLE MOUNT.

MN Legislature TV System Acquisition PM




Legislative Coordinating Commission

MINNESOTA SENATE BUILDING
95 University Ave W,
St Paul, MN 55103


0713923

FINEPOINT TECH

416 Gateway Blvd
Burnsville MN, 55337
612.254.7462
finepoint.tech

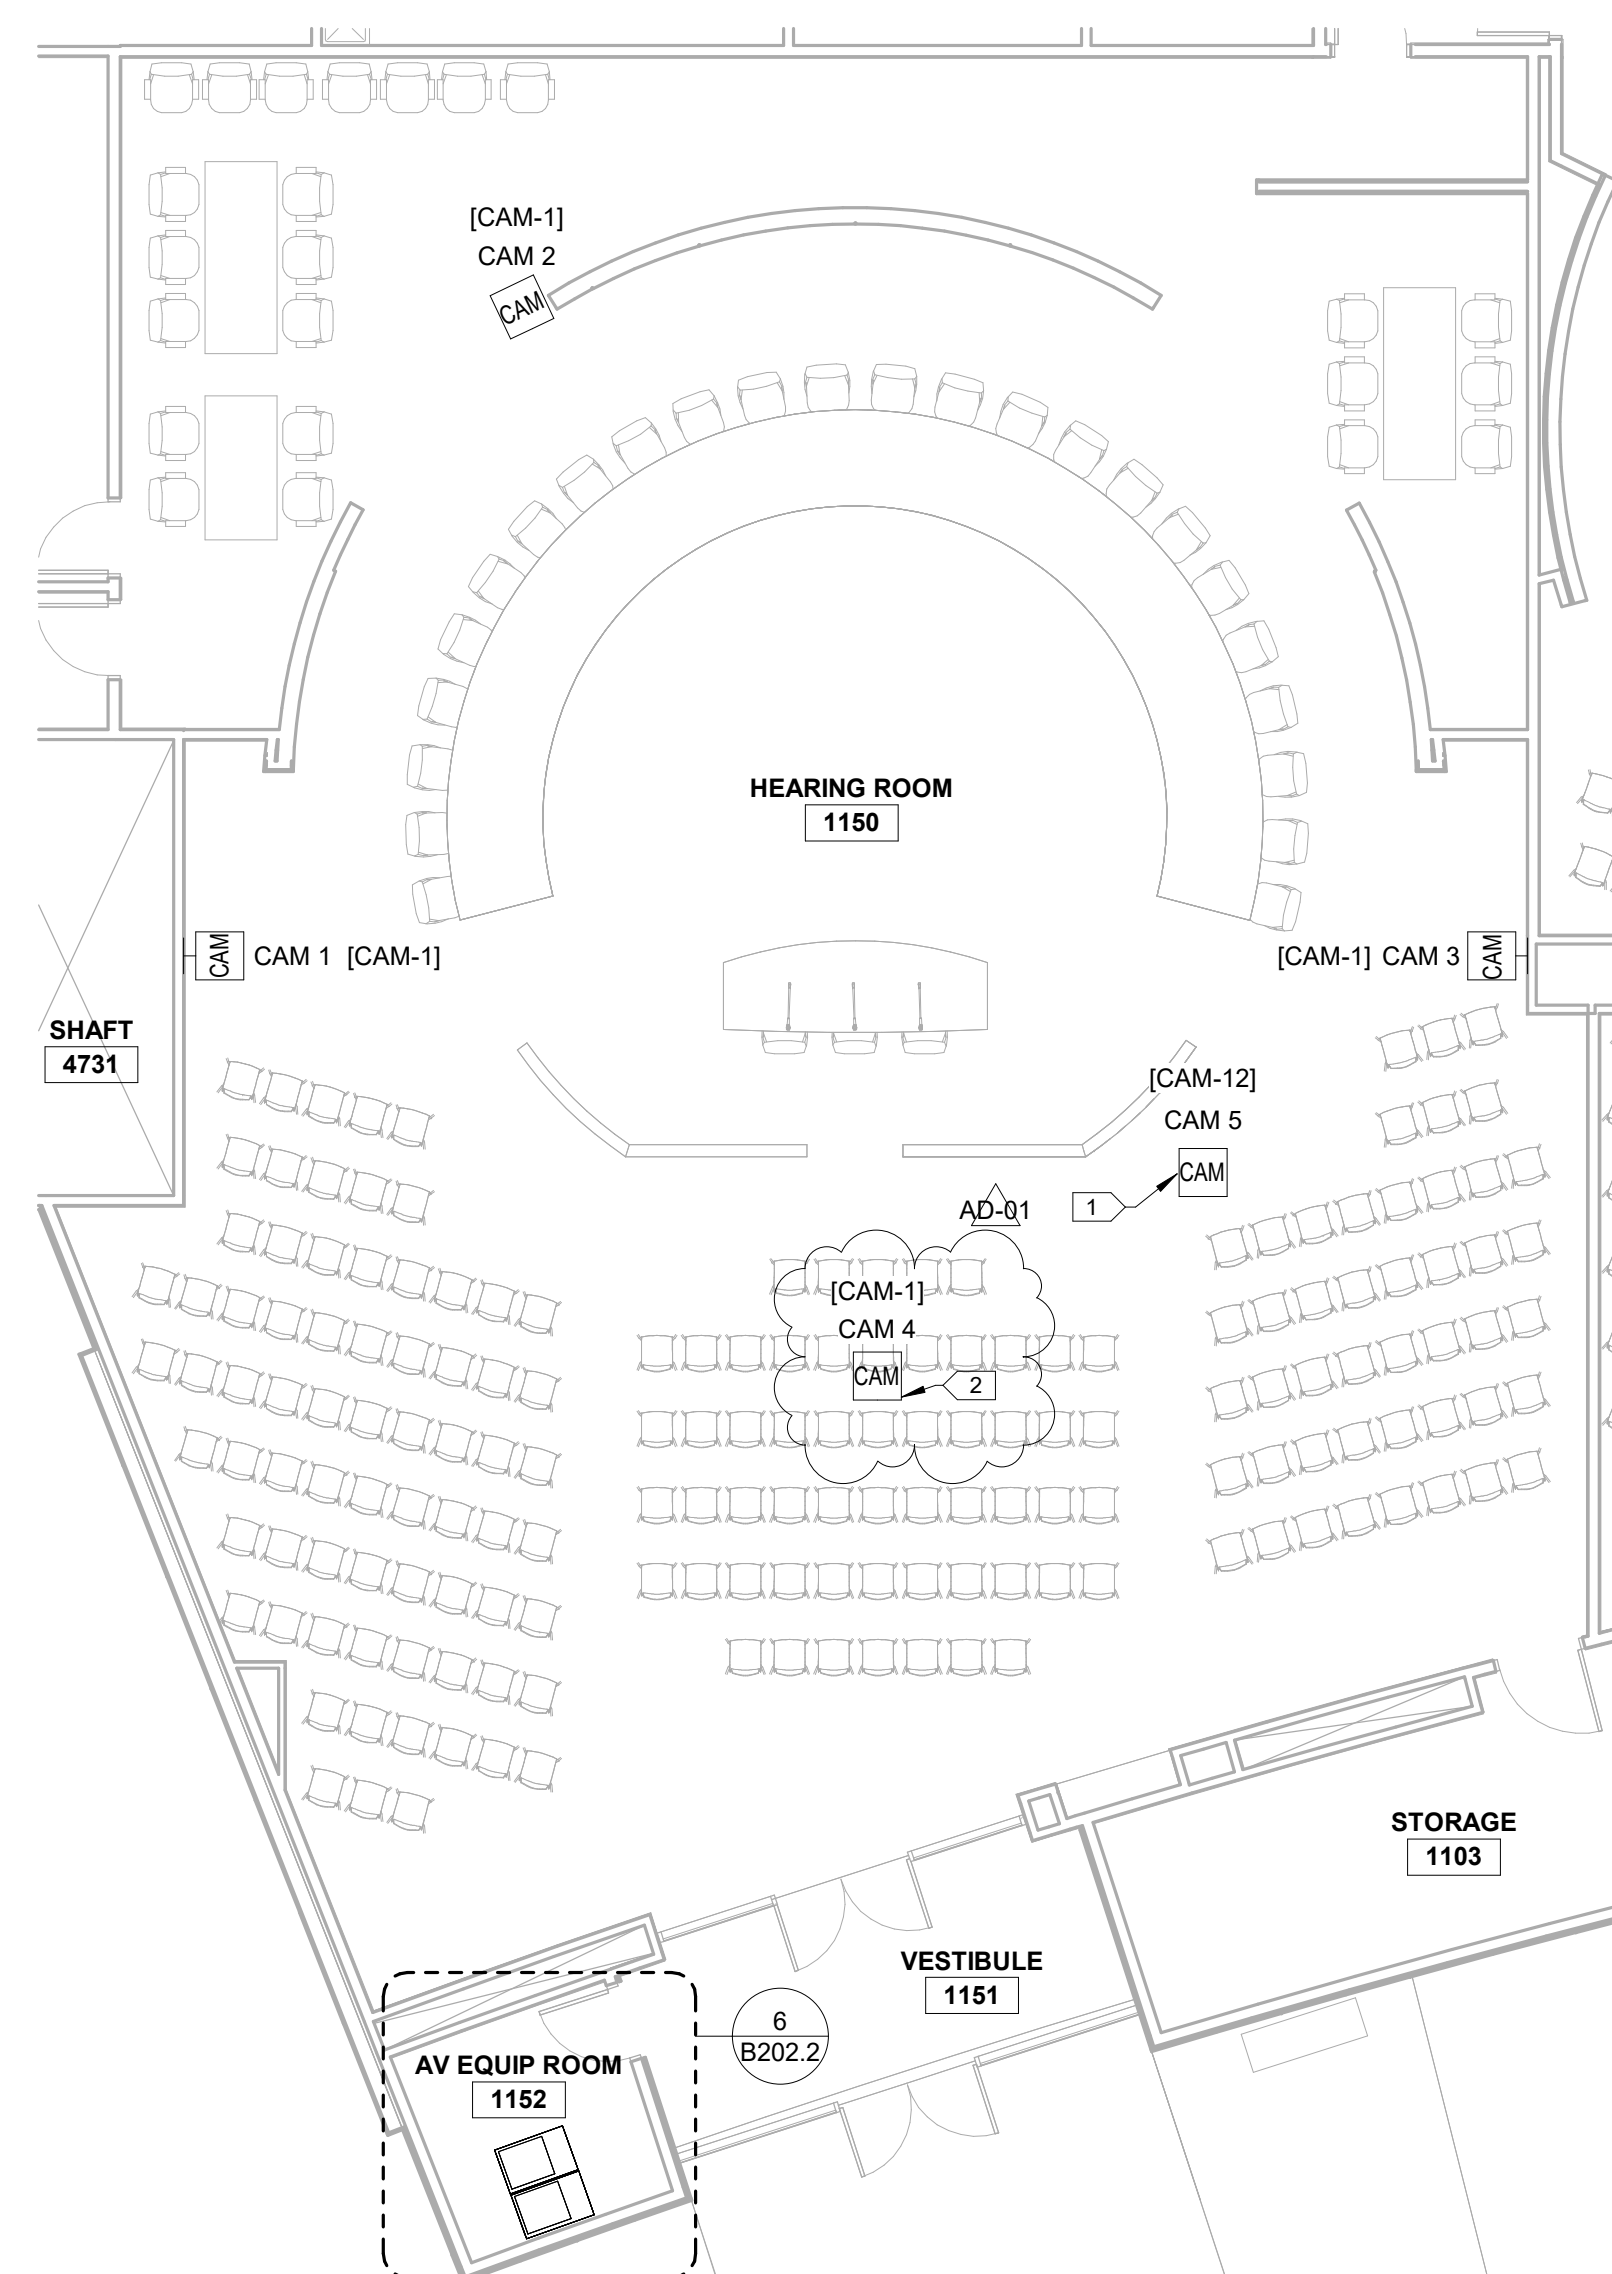

2 HR-1150 ENLARGED FLOOR PLAN
SCALE: 1/8" = 1'-0"

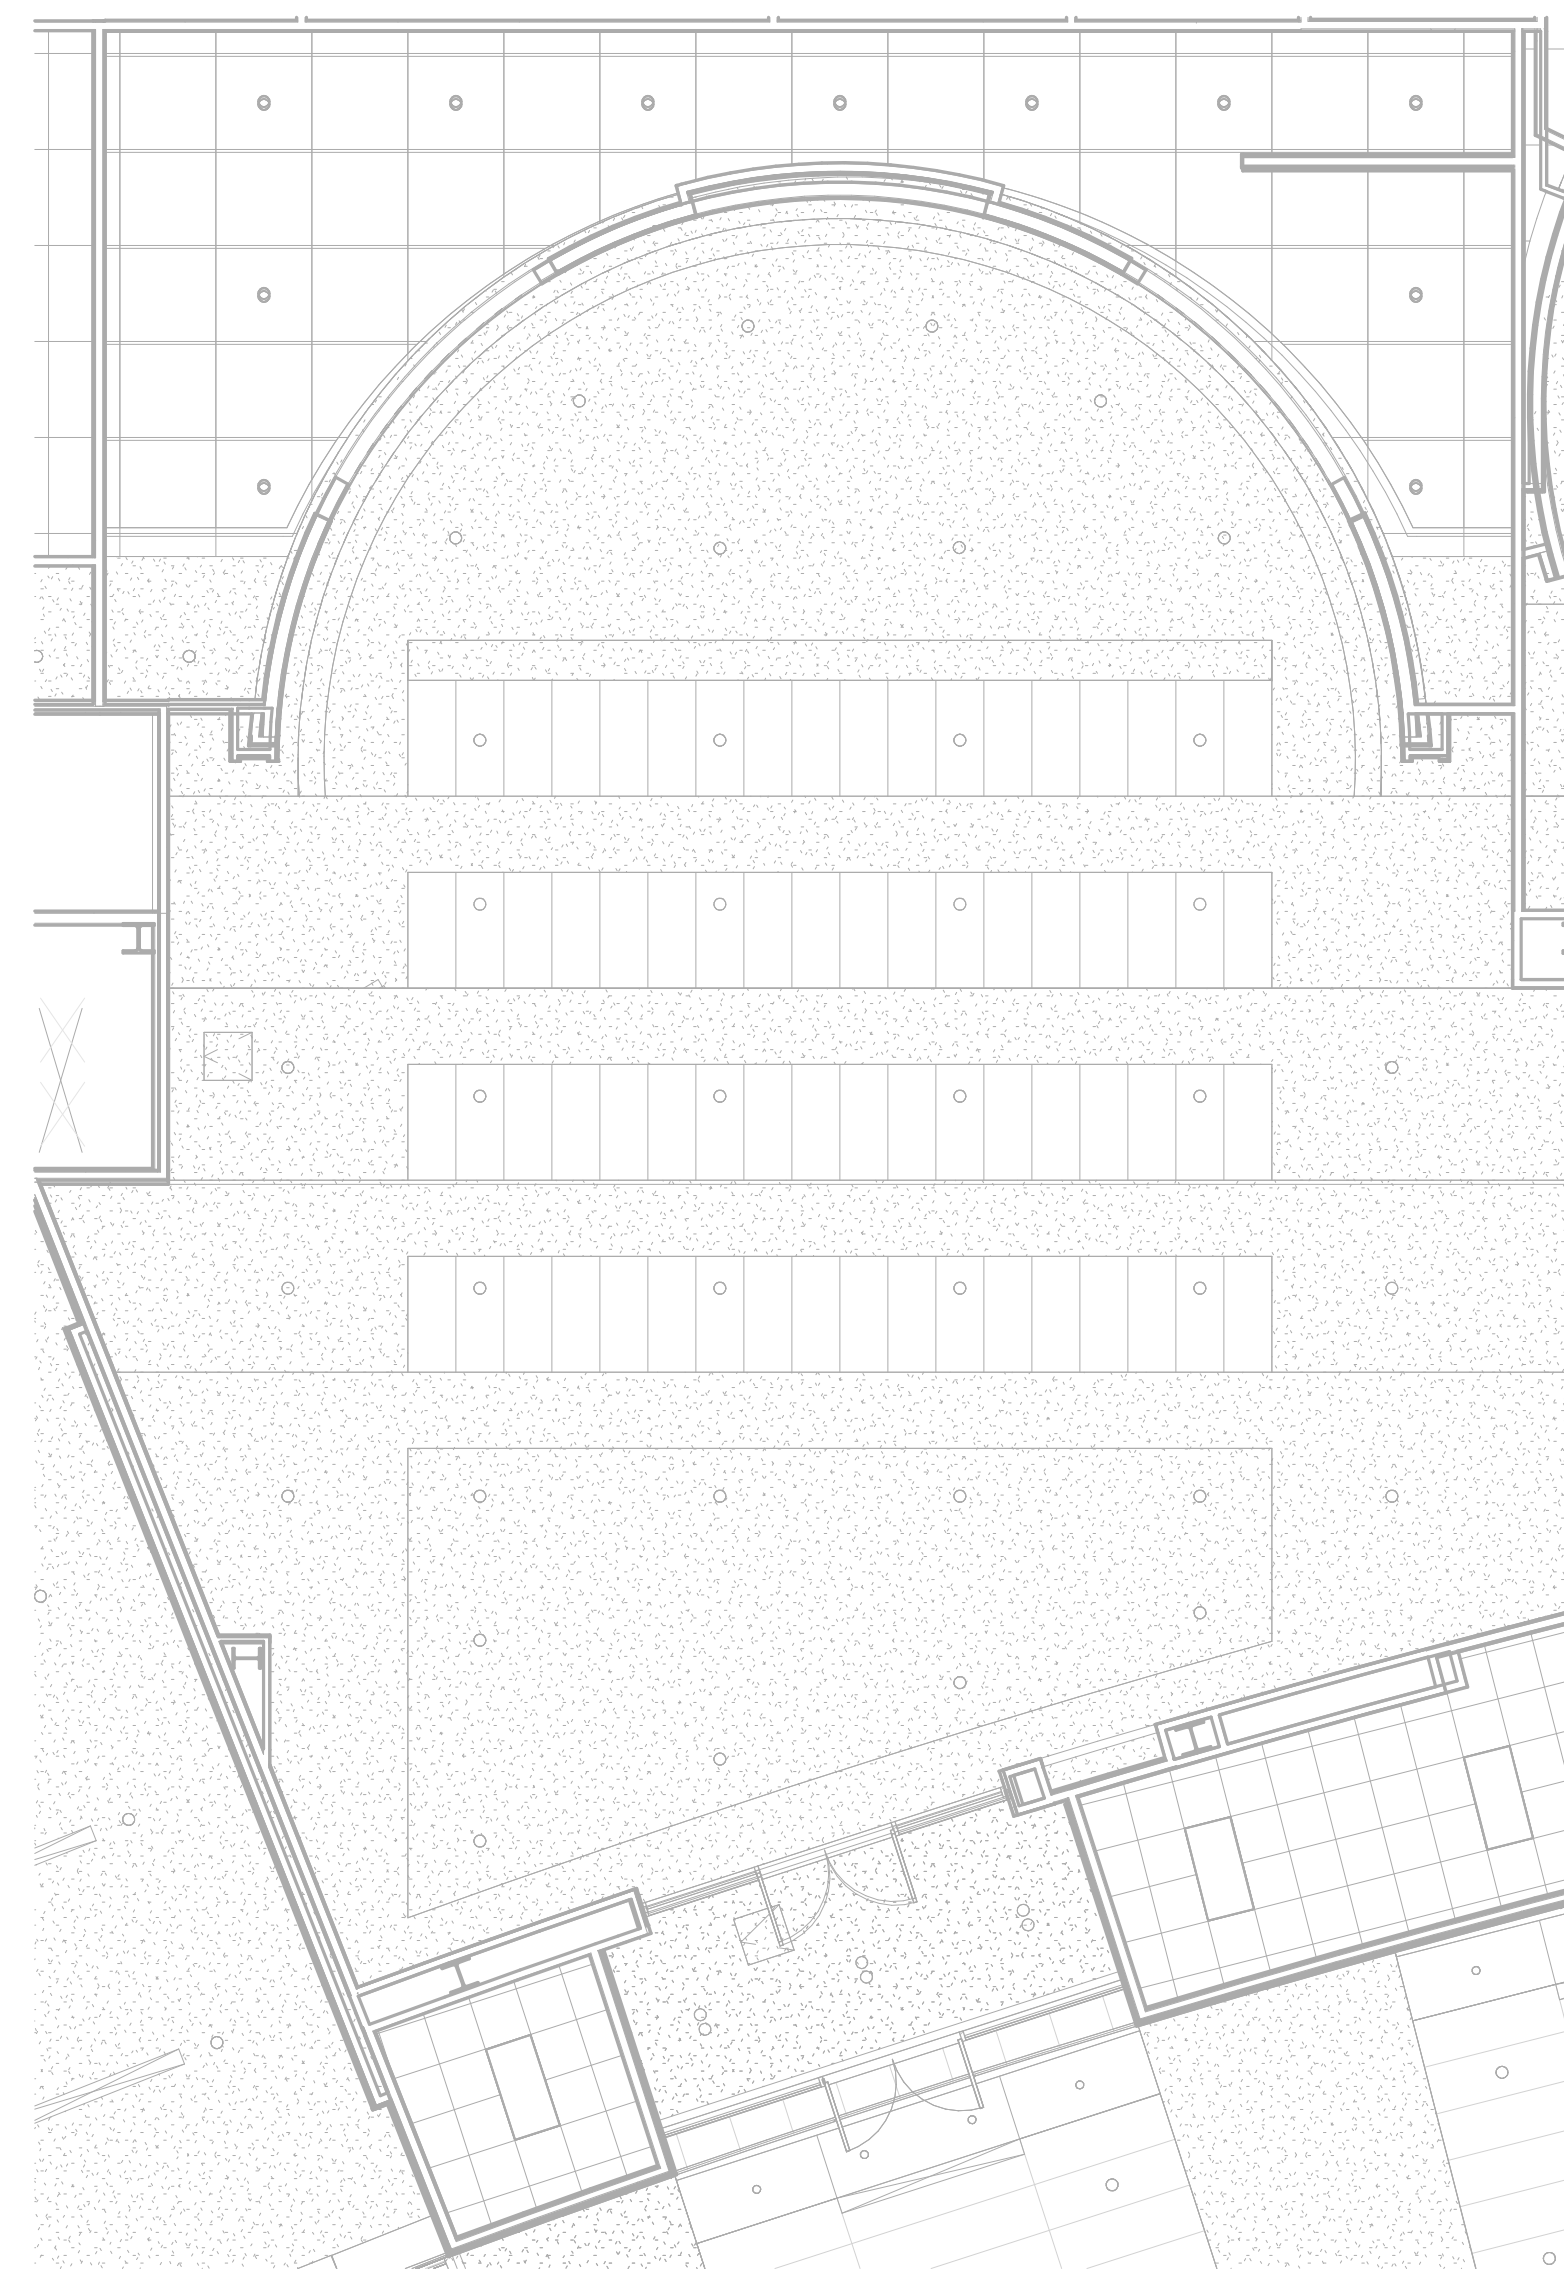

1 HR-1150 ENLARGED RCP
SCALE: 1/8" = 1'-0"

Issued For

Item	Date
Issued For Bid	05/20/2024
AD-01	06/20/2024

Sheet Title

HR-1150 ENLARGED FLOOR PLAN

Sheet No.

B201.2

Drawn By: DS/SR/TD