



1 HOUSE CHAMBERS-242 ENLARGED FLOOR PLAN
 SCALE: 3/16" = 1'-0"

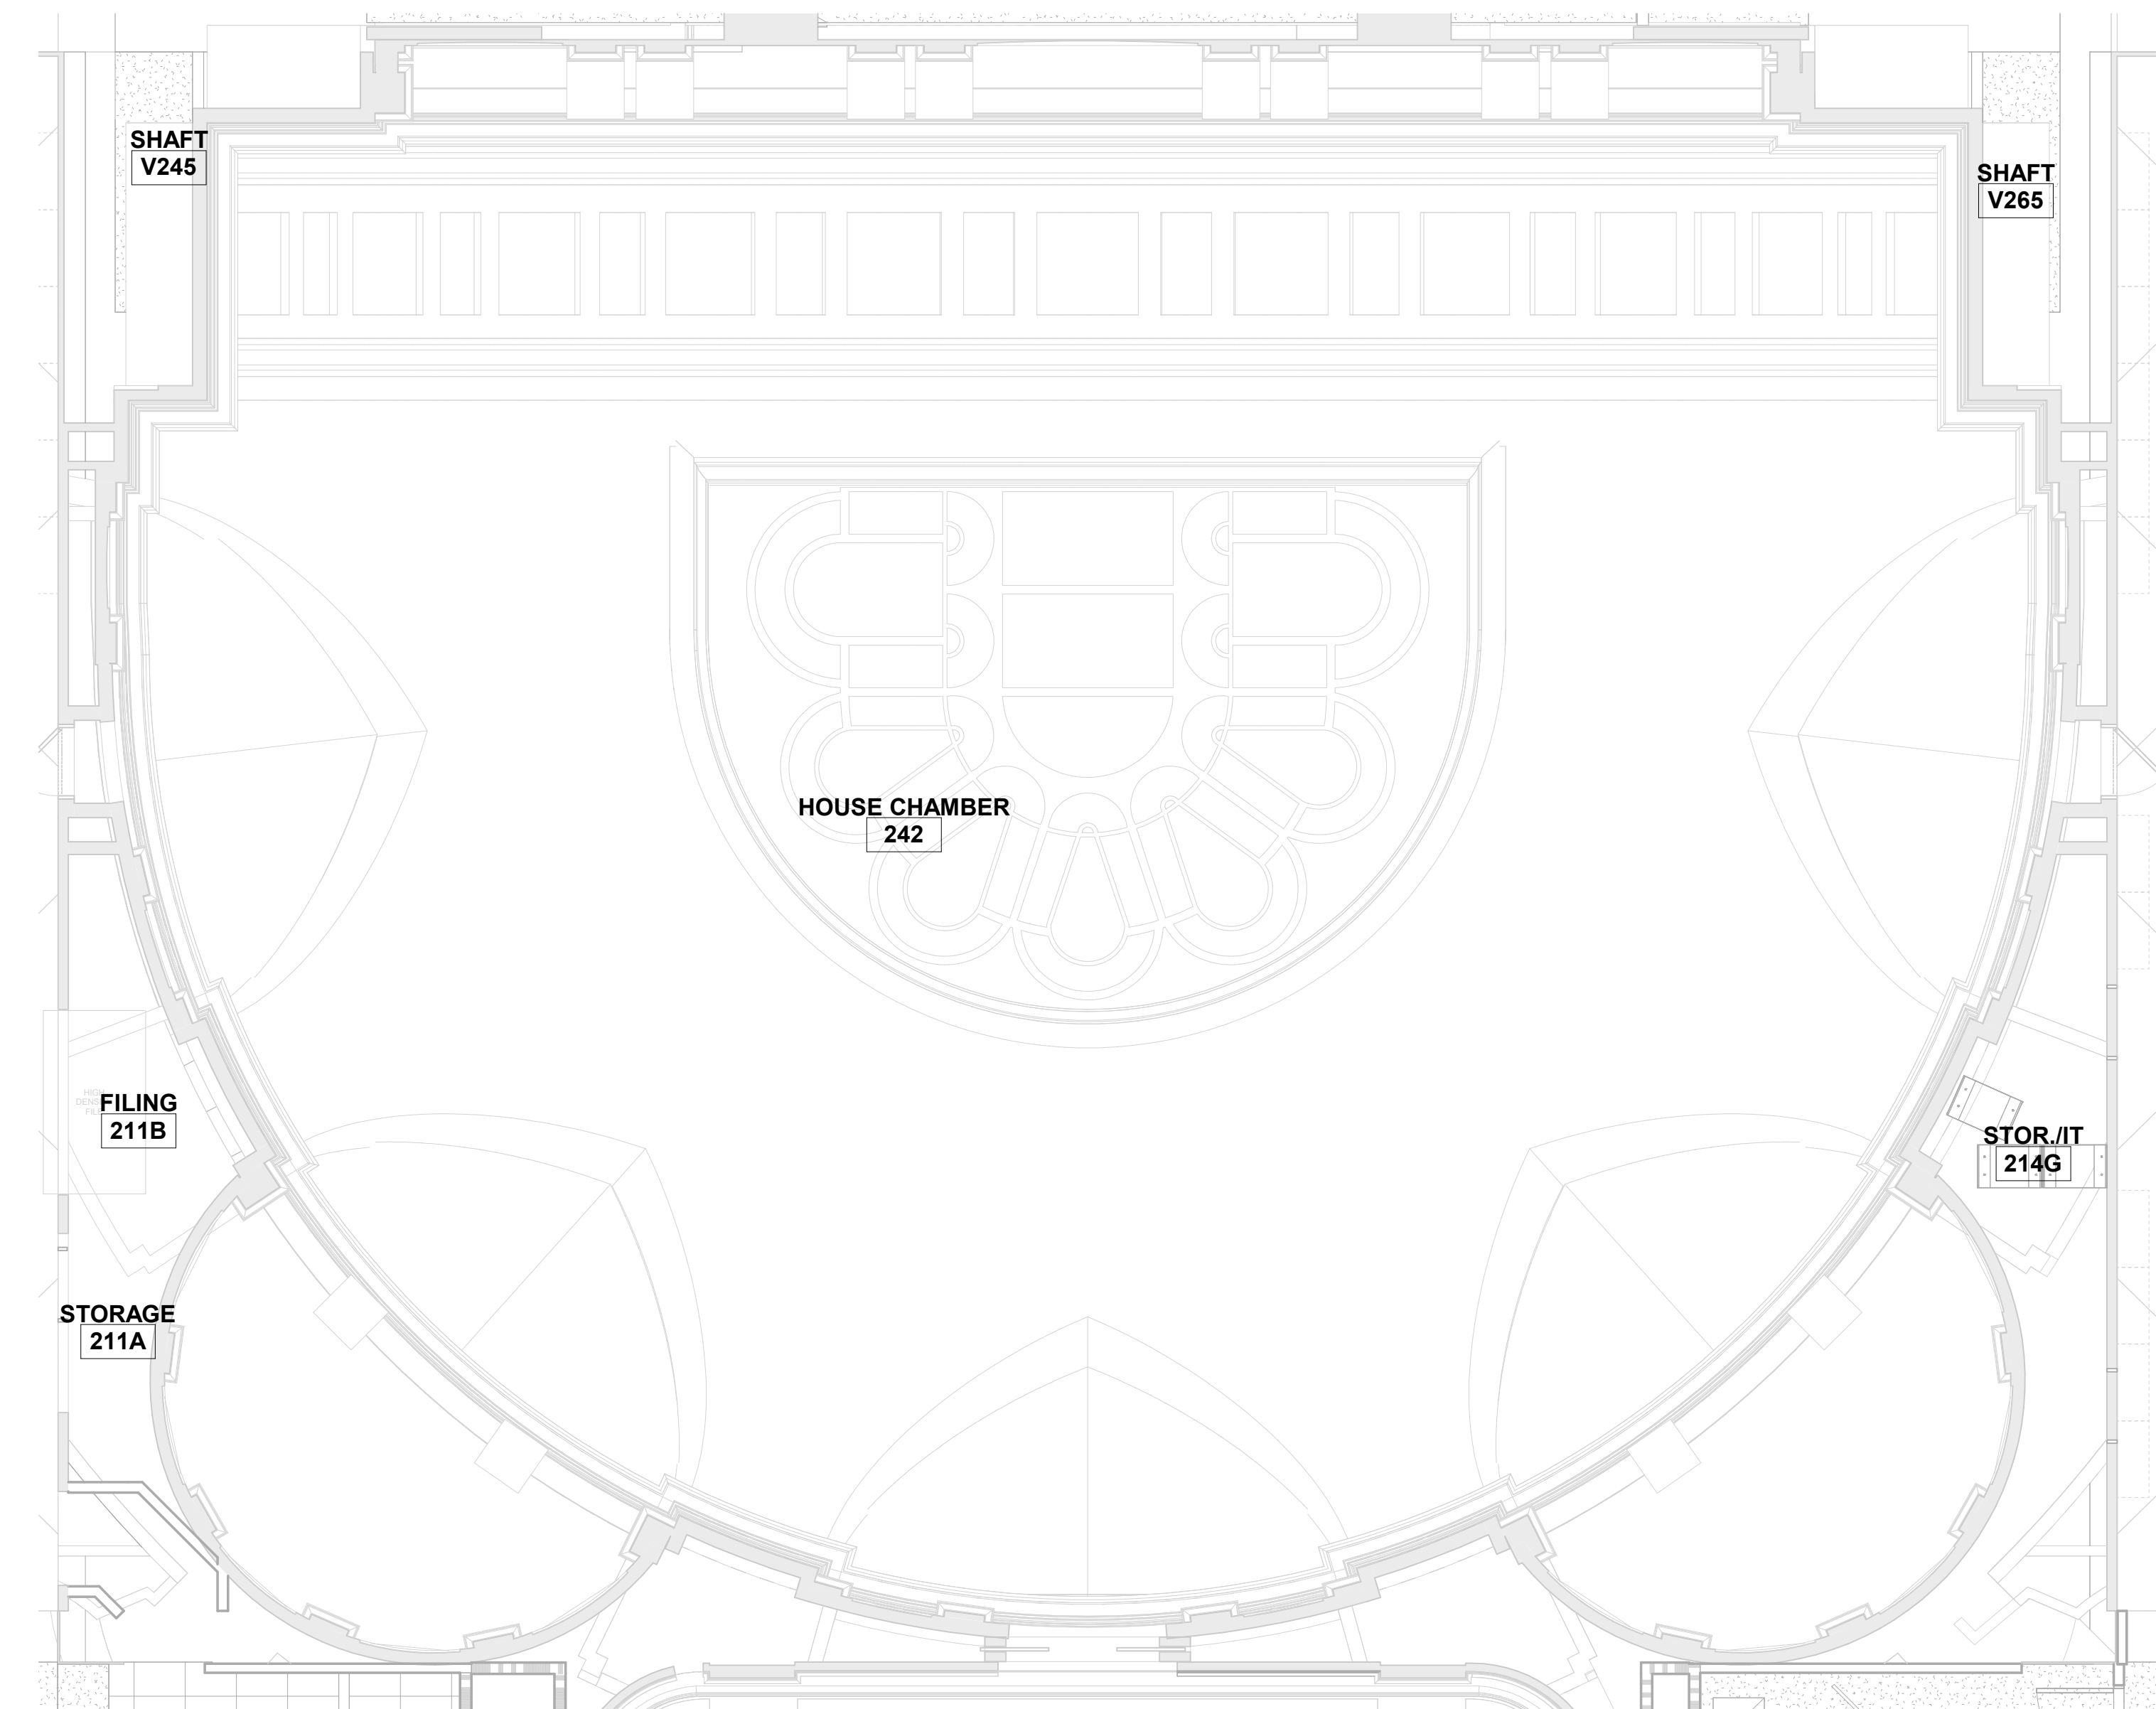

2 HOUSE CHAMBER-242 ENLARGED RCP
 SCALE: 3/16" = 1'-0"

Issued For

Item	Date
Issued For Bid	05/20/2024
AD-01	06/20/2024

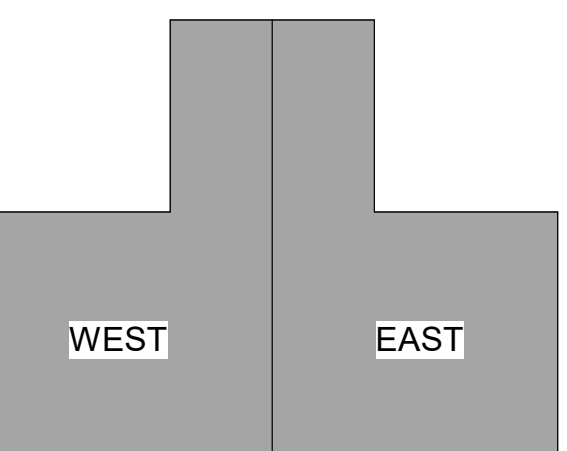

Sheet Title
**ENLARGED HOUSE
 CHAMBERS-242**

Sheet No.
B201.8

Drawn By: DS/SR/TD