

		KEYED SHEET NOTES
		Key Value Keynote Text
		1 CONTRACTOR TO PROVIDE AND INSTALL NEW TECHNICAL FURNITURE.
		2 CONTRACTOR TO MOVE AND REUSE EXISTING EDIT DESK TECHNICAL FURNITURE.
		3 EXISTING OFE DESK FROM OFFICE-G231
[OAL-1] OA 96"		
1 B301.1		
B202.6		

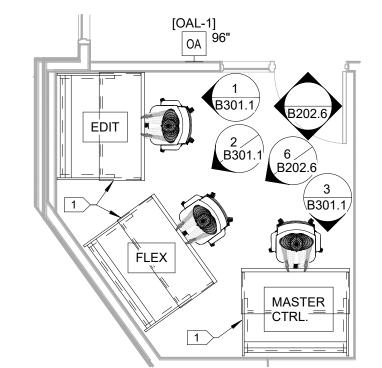


1 MASTER CONTROL-G210 ENLARGED FLOOR PLAN
SCALE: 1/4" = 1'-0"

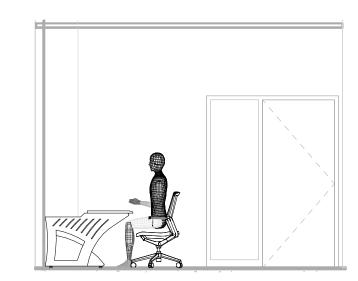


2 MASTER CONTROL-G210 NORTH WALL ELEVATION
SCALE: 1/4" = 1'-0"

5 MASTER CONTROL-G210 WEST WALL ELEVATION
SCALE: 1/4" = 1'-0"

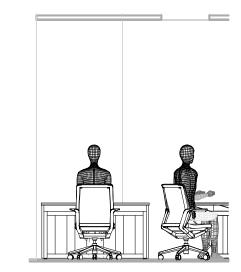


3 MASTER CONTROL-G210 SOUTH WALL ELEVATION SCALE: 1/4" = 1'-0"

6 MASTER CONTROL-G210 SW WALL ELEVATION
SCALE: 1/4" = 1'-0"

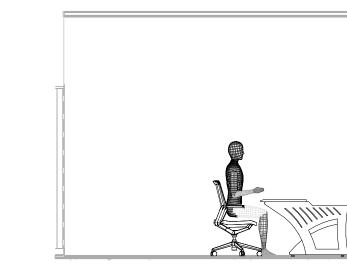

4 MASTER CONTROL-G210 EAST WALL ELEVATION

SCALE: 1/4" = 1'-0"

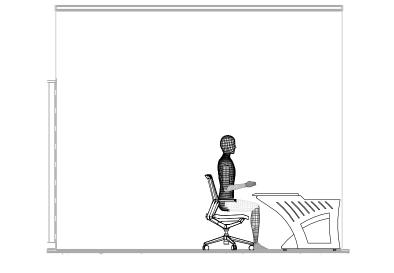

FINEPOINT F TECH

MN Legislature TV System Acquisition PM


Legislative Coordinating

Commission


MINNESOTA SENATE BUILDING 95 University Ave W, St Paul, MN 55103

0713923

416 Gateway Blvd Burnsville MN, 55337 612.254.7462 finepoint.tech

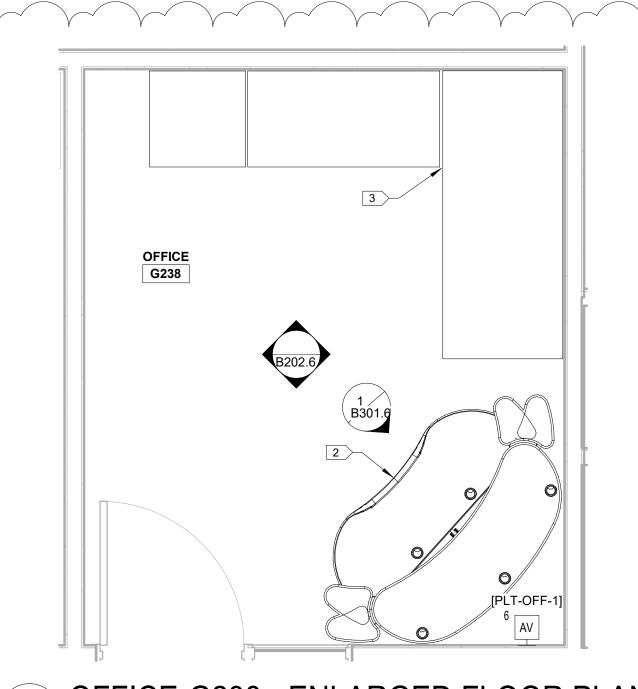


7 OFFICE-G238 - ENLARGED FLOOR PLAN
SCALE: 1/2" = 1'-0"

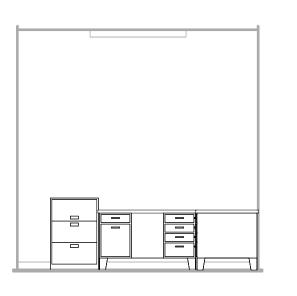


8 OFFICE-G238 NORTH WALL ELEVATION SCALE: 1/4" = 1'-0"

OFFICE-G238 EAST WALL ELEVATION
SCALE: 1/4" = 1'-0"

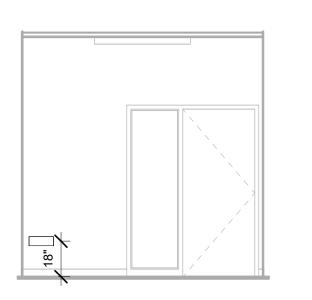

9 OFFICE-G238 SOUTH WALL ELEVATION
SCALE: 1/4" = 1'-0"

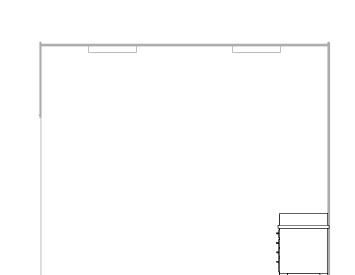

OFFICE-G238 WEST WALL ELEVATION
SCALE: 1/4" = 1'-0"

Issued For

**ENLARGED** PRODUCTION CONTROL ROOMS

Sheet No.

B202.6

Drawn By: DS/SR/TD