

GENERAL NOTES - RACK ELEVATIONS

- DEPICTIONS HEREIN ARE CONCEPTUAL IN NATURE, AND NOT A REPRESENTATION OF EXACT HEIGHTS, LOCATION, ELEVATIONS, OR MOUNTING METHODS.

KEYED SHEET NOTES	
Key Value	Keynote Text
1	MONITORS ON INCLUDED STAND

MN Legislature TV System Acquisition PM




Legislative Coordinating Commission

MINNESOTA SENATE BUILDING
95 University Ave W,
St Paul, MN 55103


0713923

FINEPOINT TECH

416 Gateway Blvd
Burnsville MN, 55337
612.254.7462
finepoint.tech

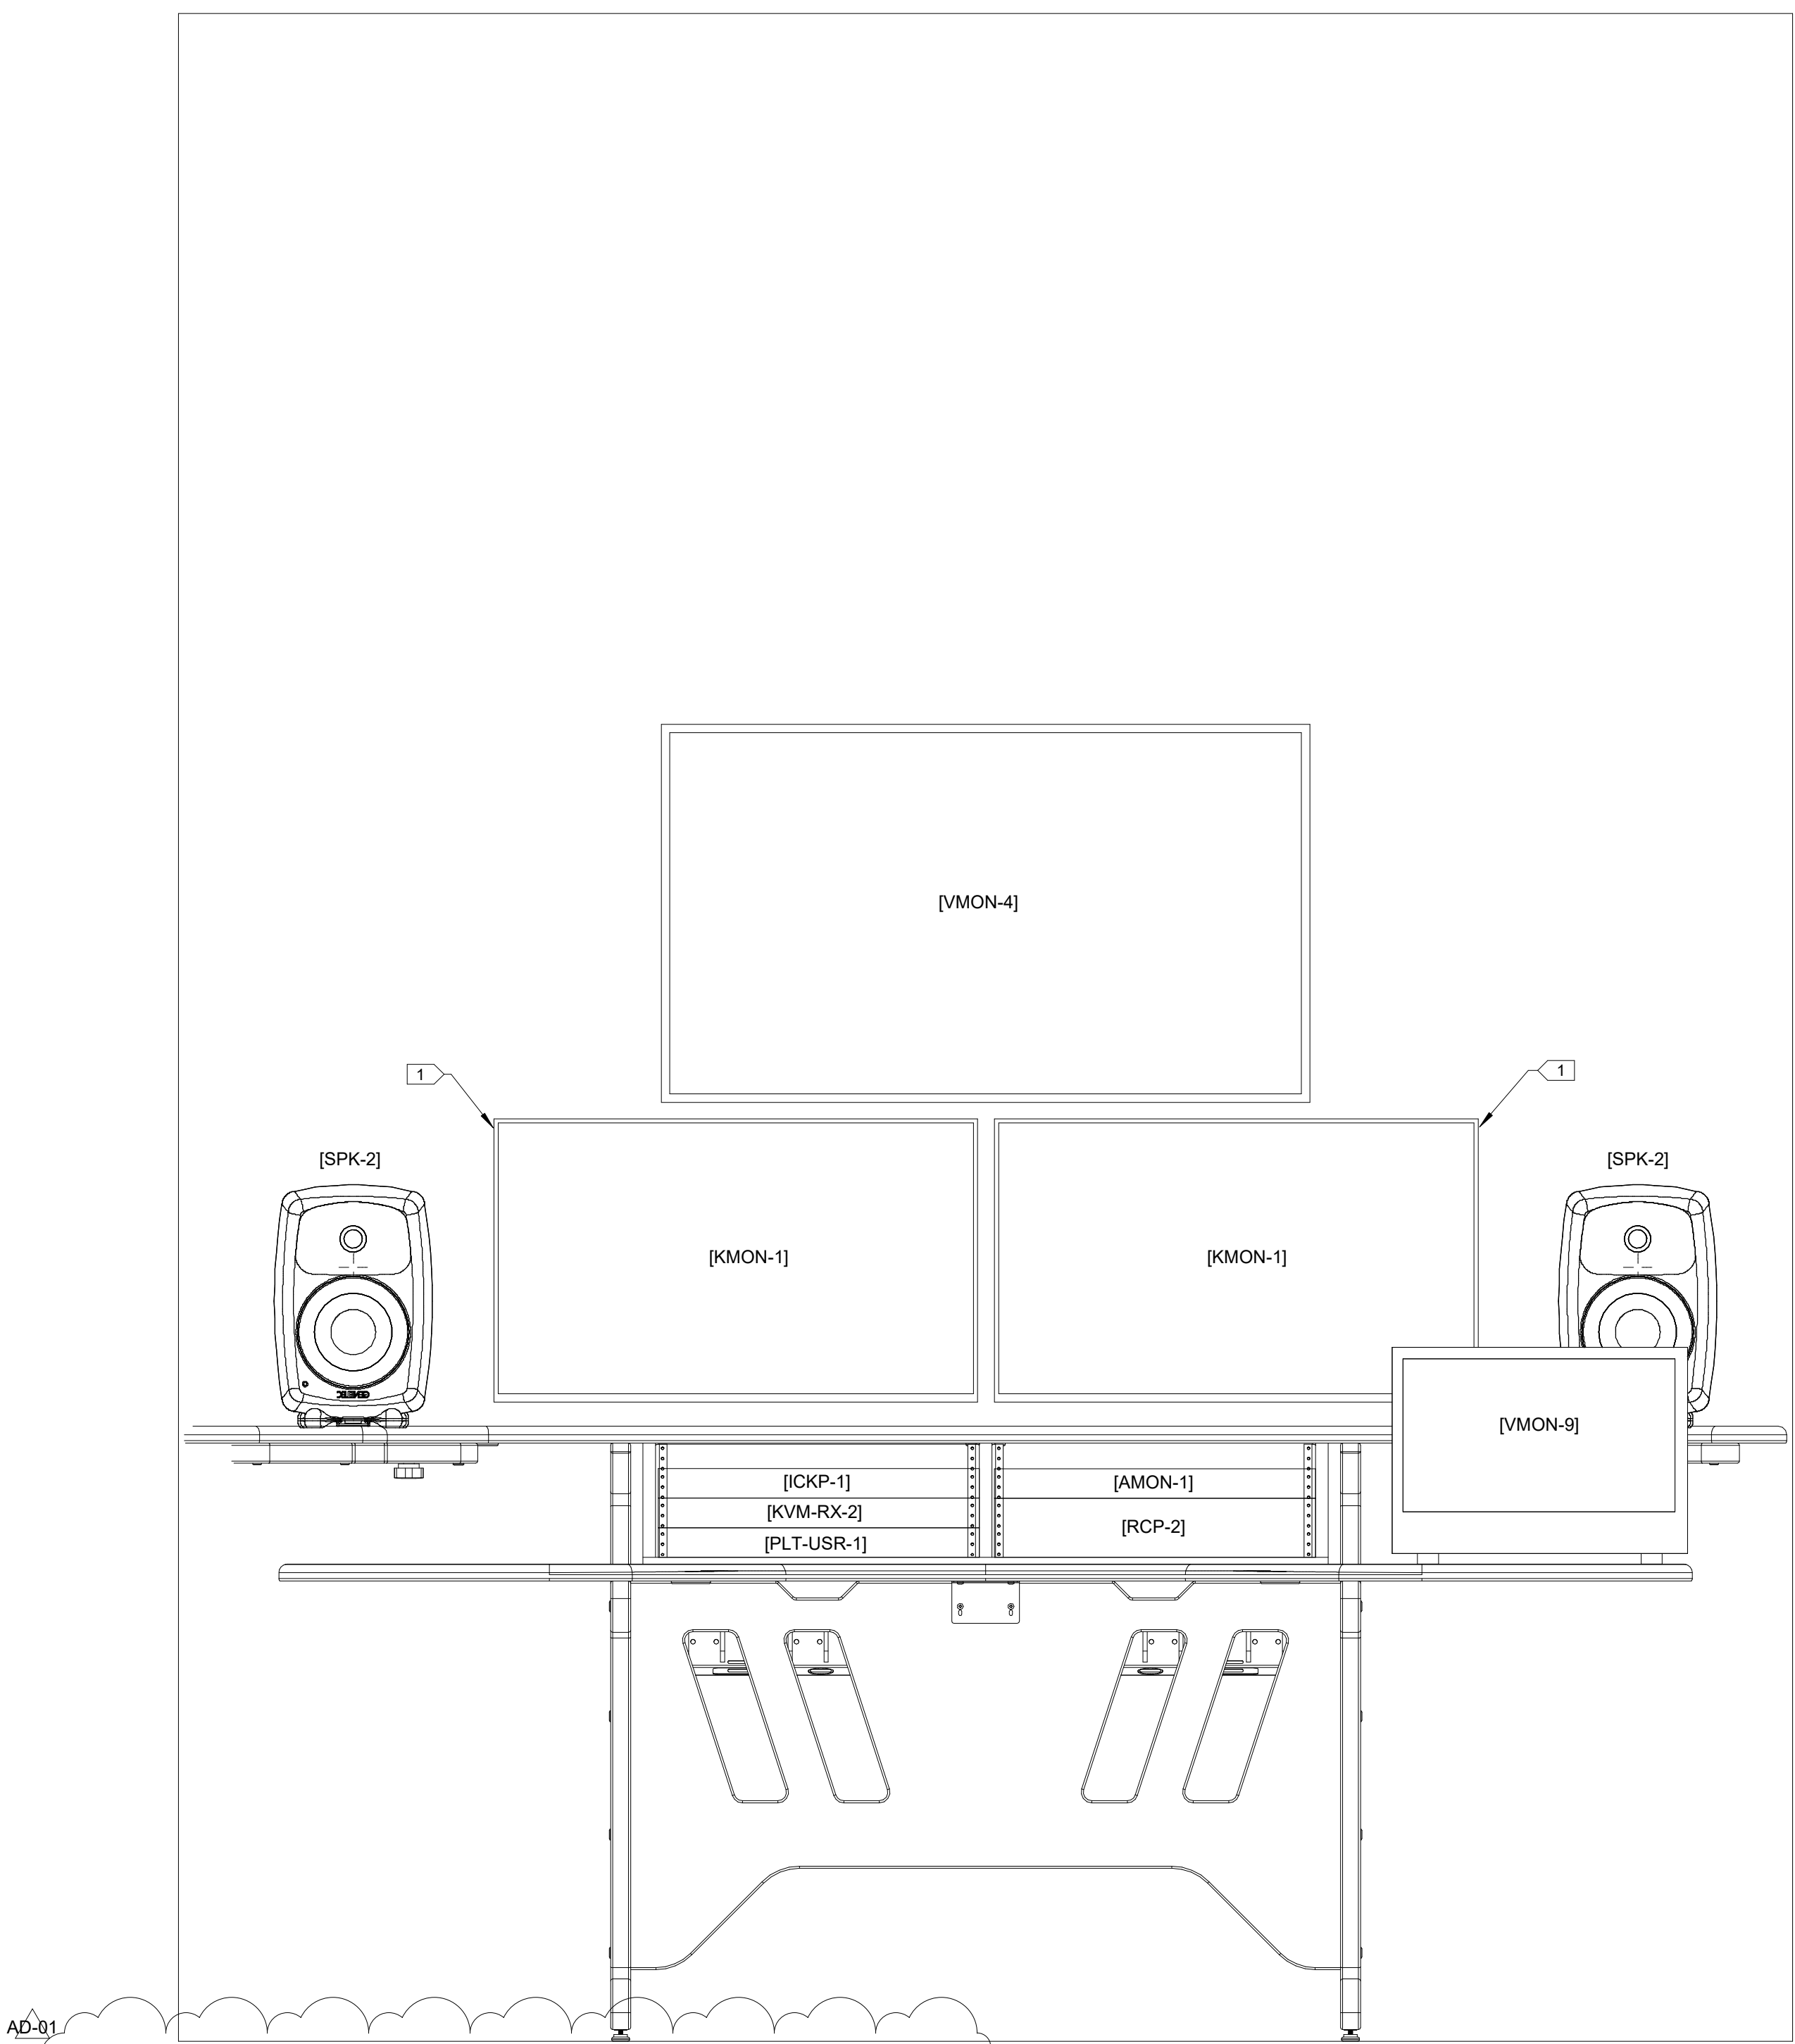


AD-91 **1 OFFICE-G238 CONSOLE ELEVATION**

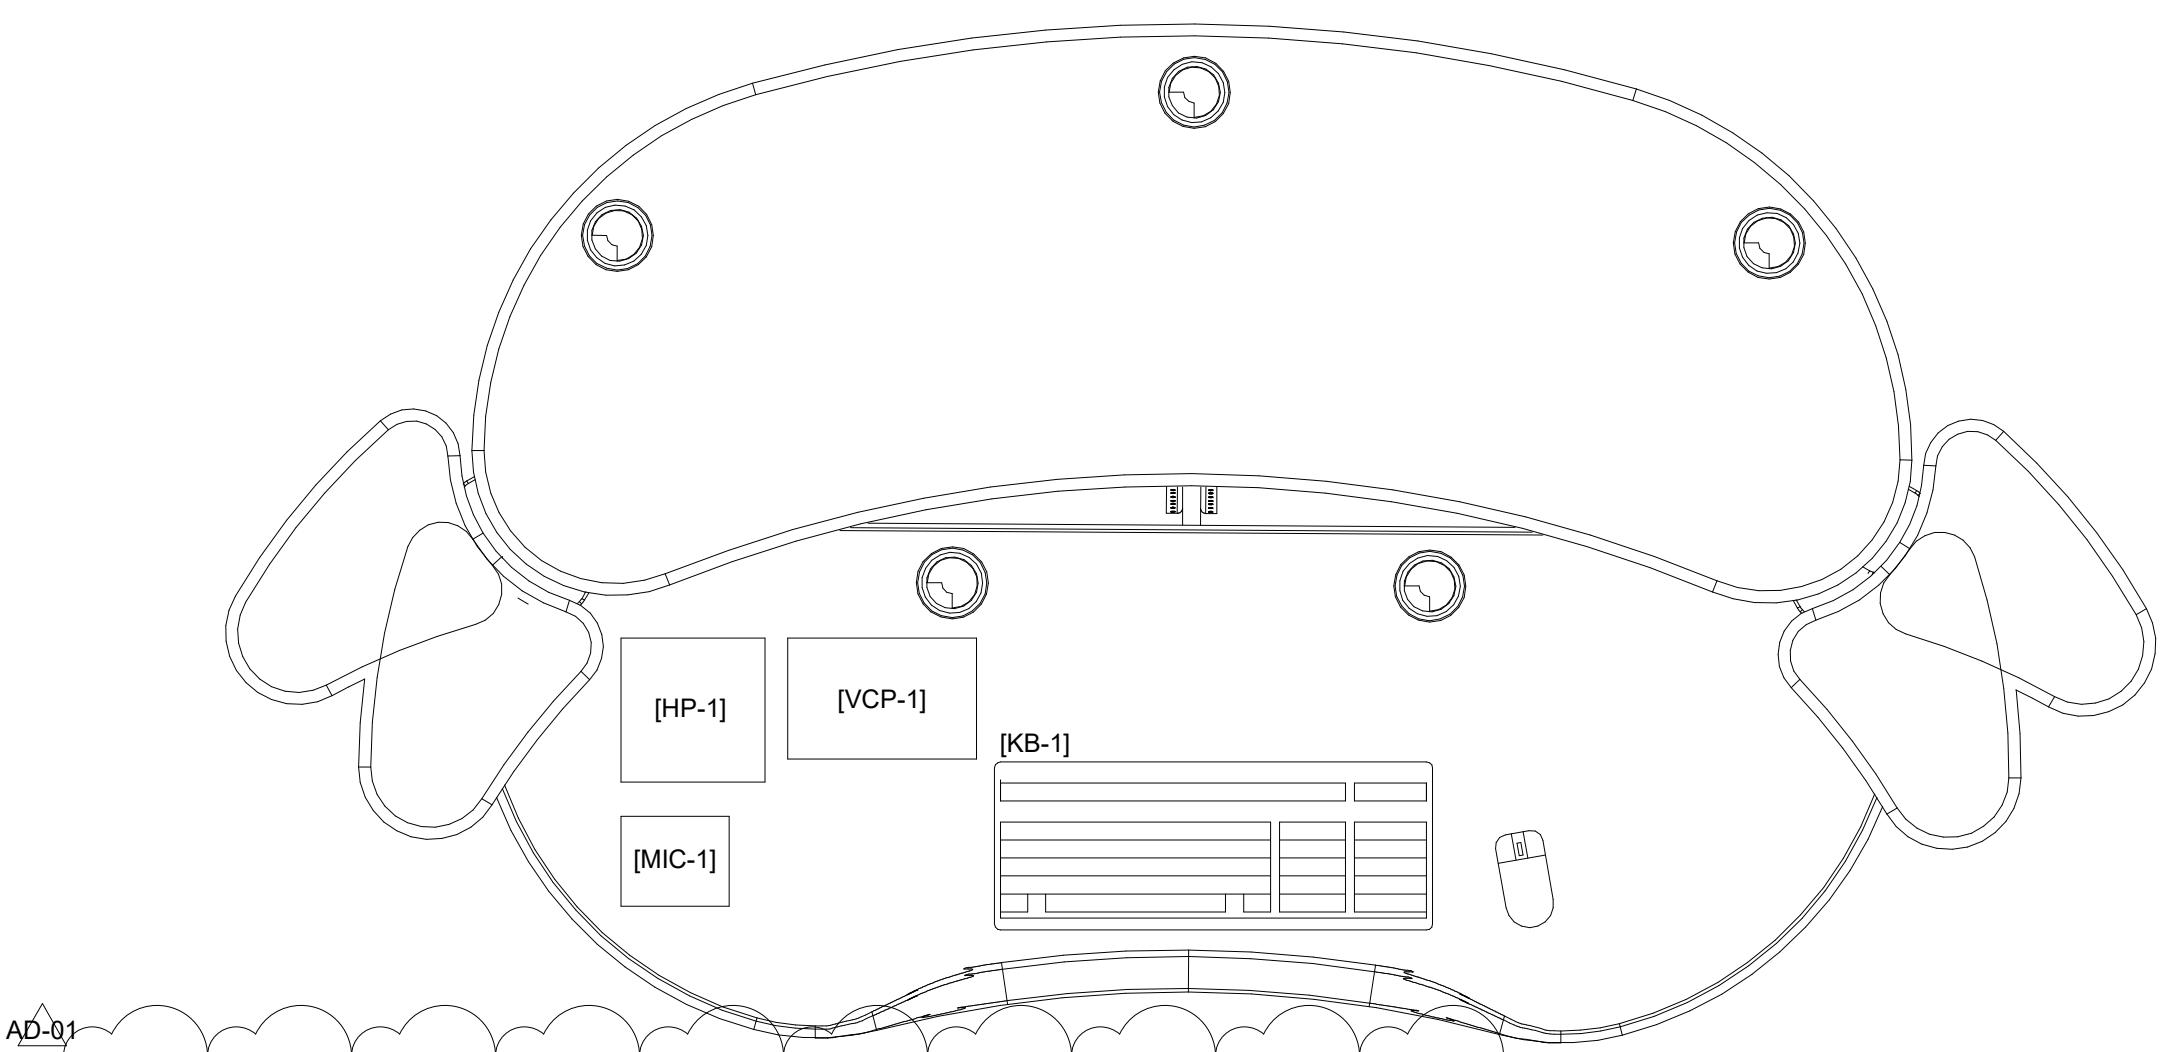

AD-91 **2 OFFICE-G238 CONSOLE WORKSURFACE**

Issued For	
Item	Date
Issued For Bid	05/20/2024
AD-01	06/20/2024

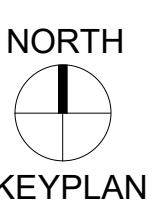

AD-91 **OFFICE-G238 CONSOLE ELEVATION**

Sheet No. **B301.6**

Drawn By: DS/SR/TD