


KEYED SHEET NOTES

1 NEW, CFCI RACK, PROVIDE MATCHING ACCESSORIES, POWER AND LOW VOLTAGE ACCESS.

GENERAL NOTES - RACK ELEVATIONS

• RACK ELEVATIONS PROVIDED FOR ILLUSTRATIVE PURPOSES ONLY. CONTRACTOR SHALL DEVELOP COMPLETE SHOP DRAWINGS, AND ACCOUNT FOR PROPER INSTALLATION OF ALL EQUIPMENT.
 • SHADED AREAS REPRESENT OFE EQUIPMENT TO REMAIN UNLESS OTHERWISE NOTED.

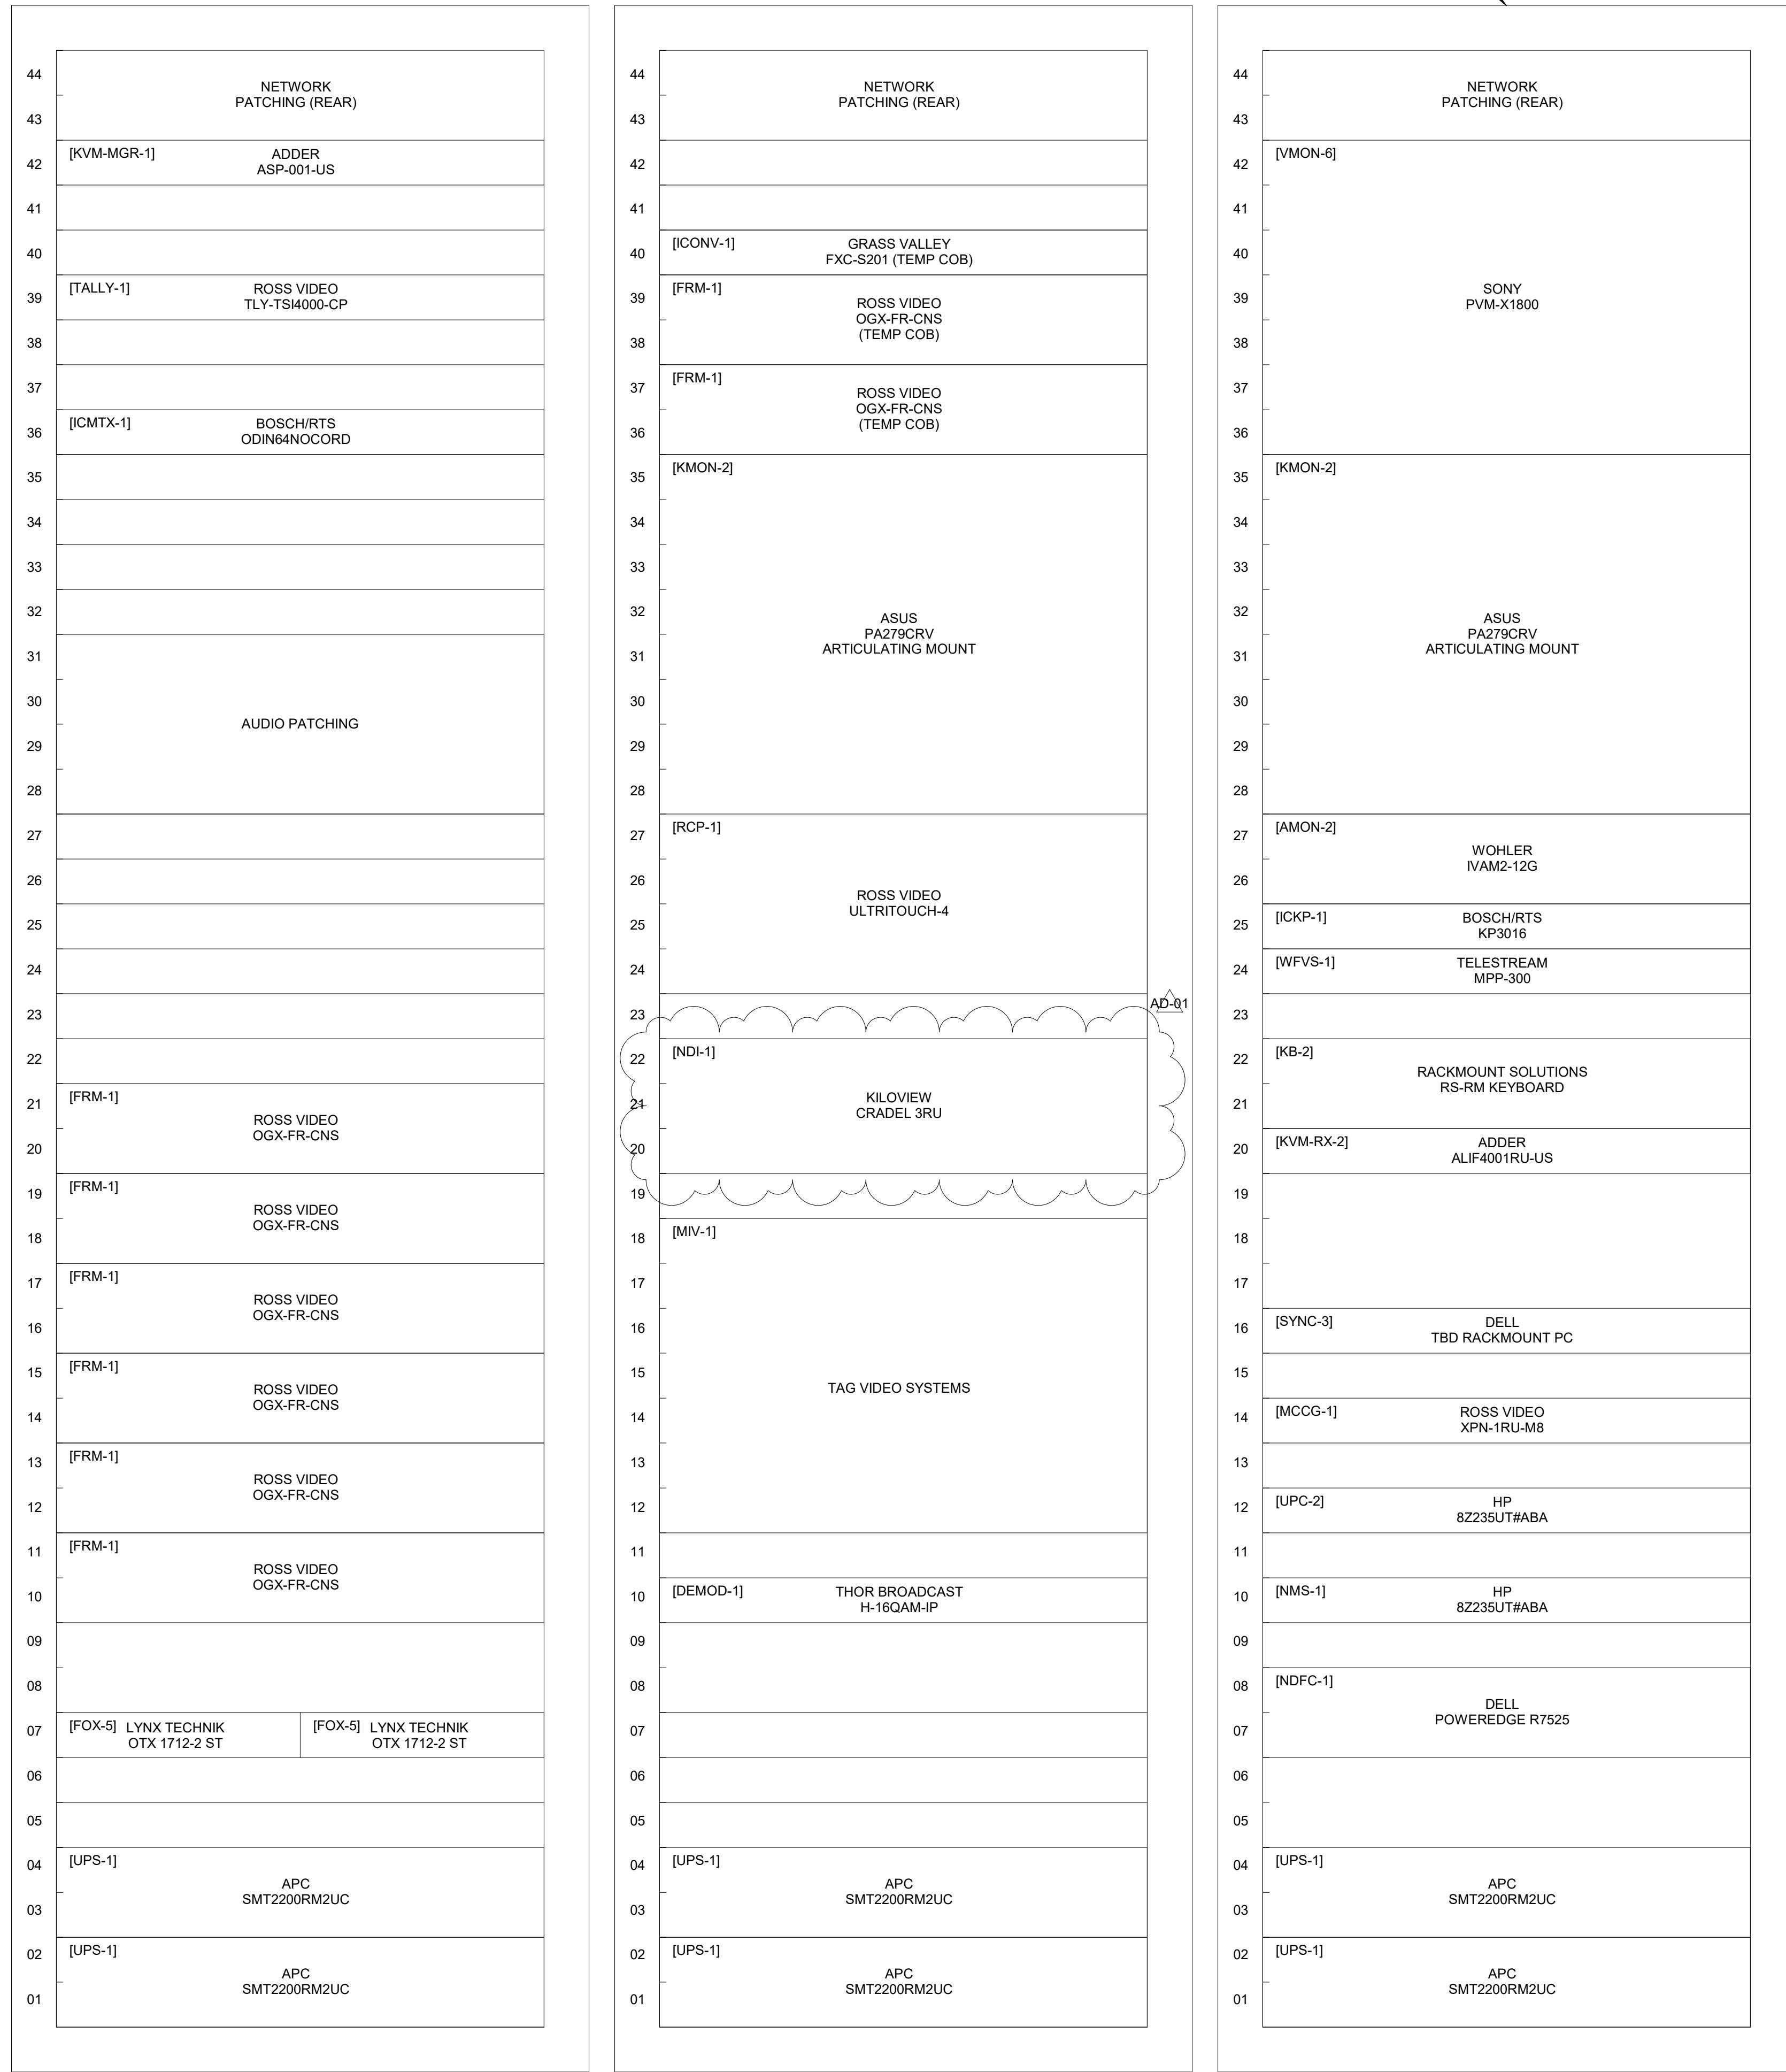

1 MEDIA HUB-B881 RACK ELEVATION 5-7

MN Legislature TV System Acquisition



Legislative Coordinating Commission
 MINNESOTA CAPITOL BUILDING
 75 REV DR. MARTIN LUTHER KING BLVD.
 ST. PAUL, MN 55155
 0713923



416 Gateway Blvd
 Burnsville, MN, 55337
 612.254.7462
 finepoint.tech

Item	Date
Issued For Bid AD-01	05/20/2024 06/20/2024



Sheet Title

MEDIA HUB-B881 - RACK ELEVATIONS

Sheet No.

B301.5

Drawn By: DS/SRTD