

KEYED SHEET NOTES	
Key Value	Keynote Text
1	PROVIDE HDMI TO SDI CONVERSION AS REQUIRED.

AD-01

MN Legislature TV System Acquisition PM




Legislative Coordinating Commission

Minnesota Capital Building & Minnesota Senate Building


0713923

FINEPOINT TECH

416 Gateway Blvd
Burnsville MN, 55337
612.254.7462
finepoint.tech

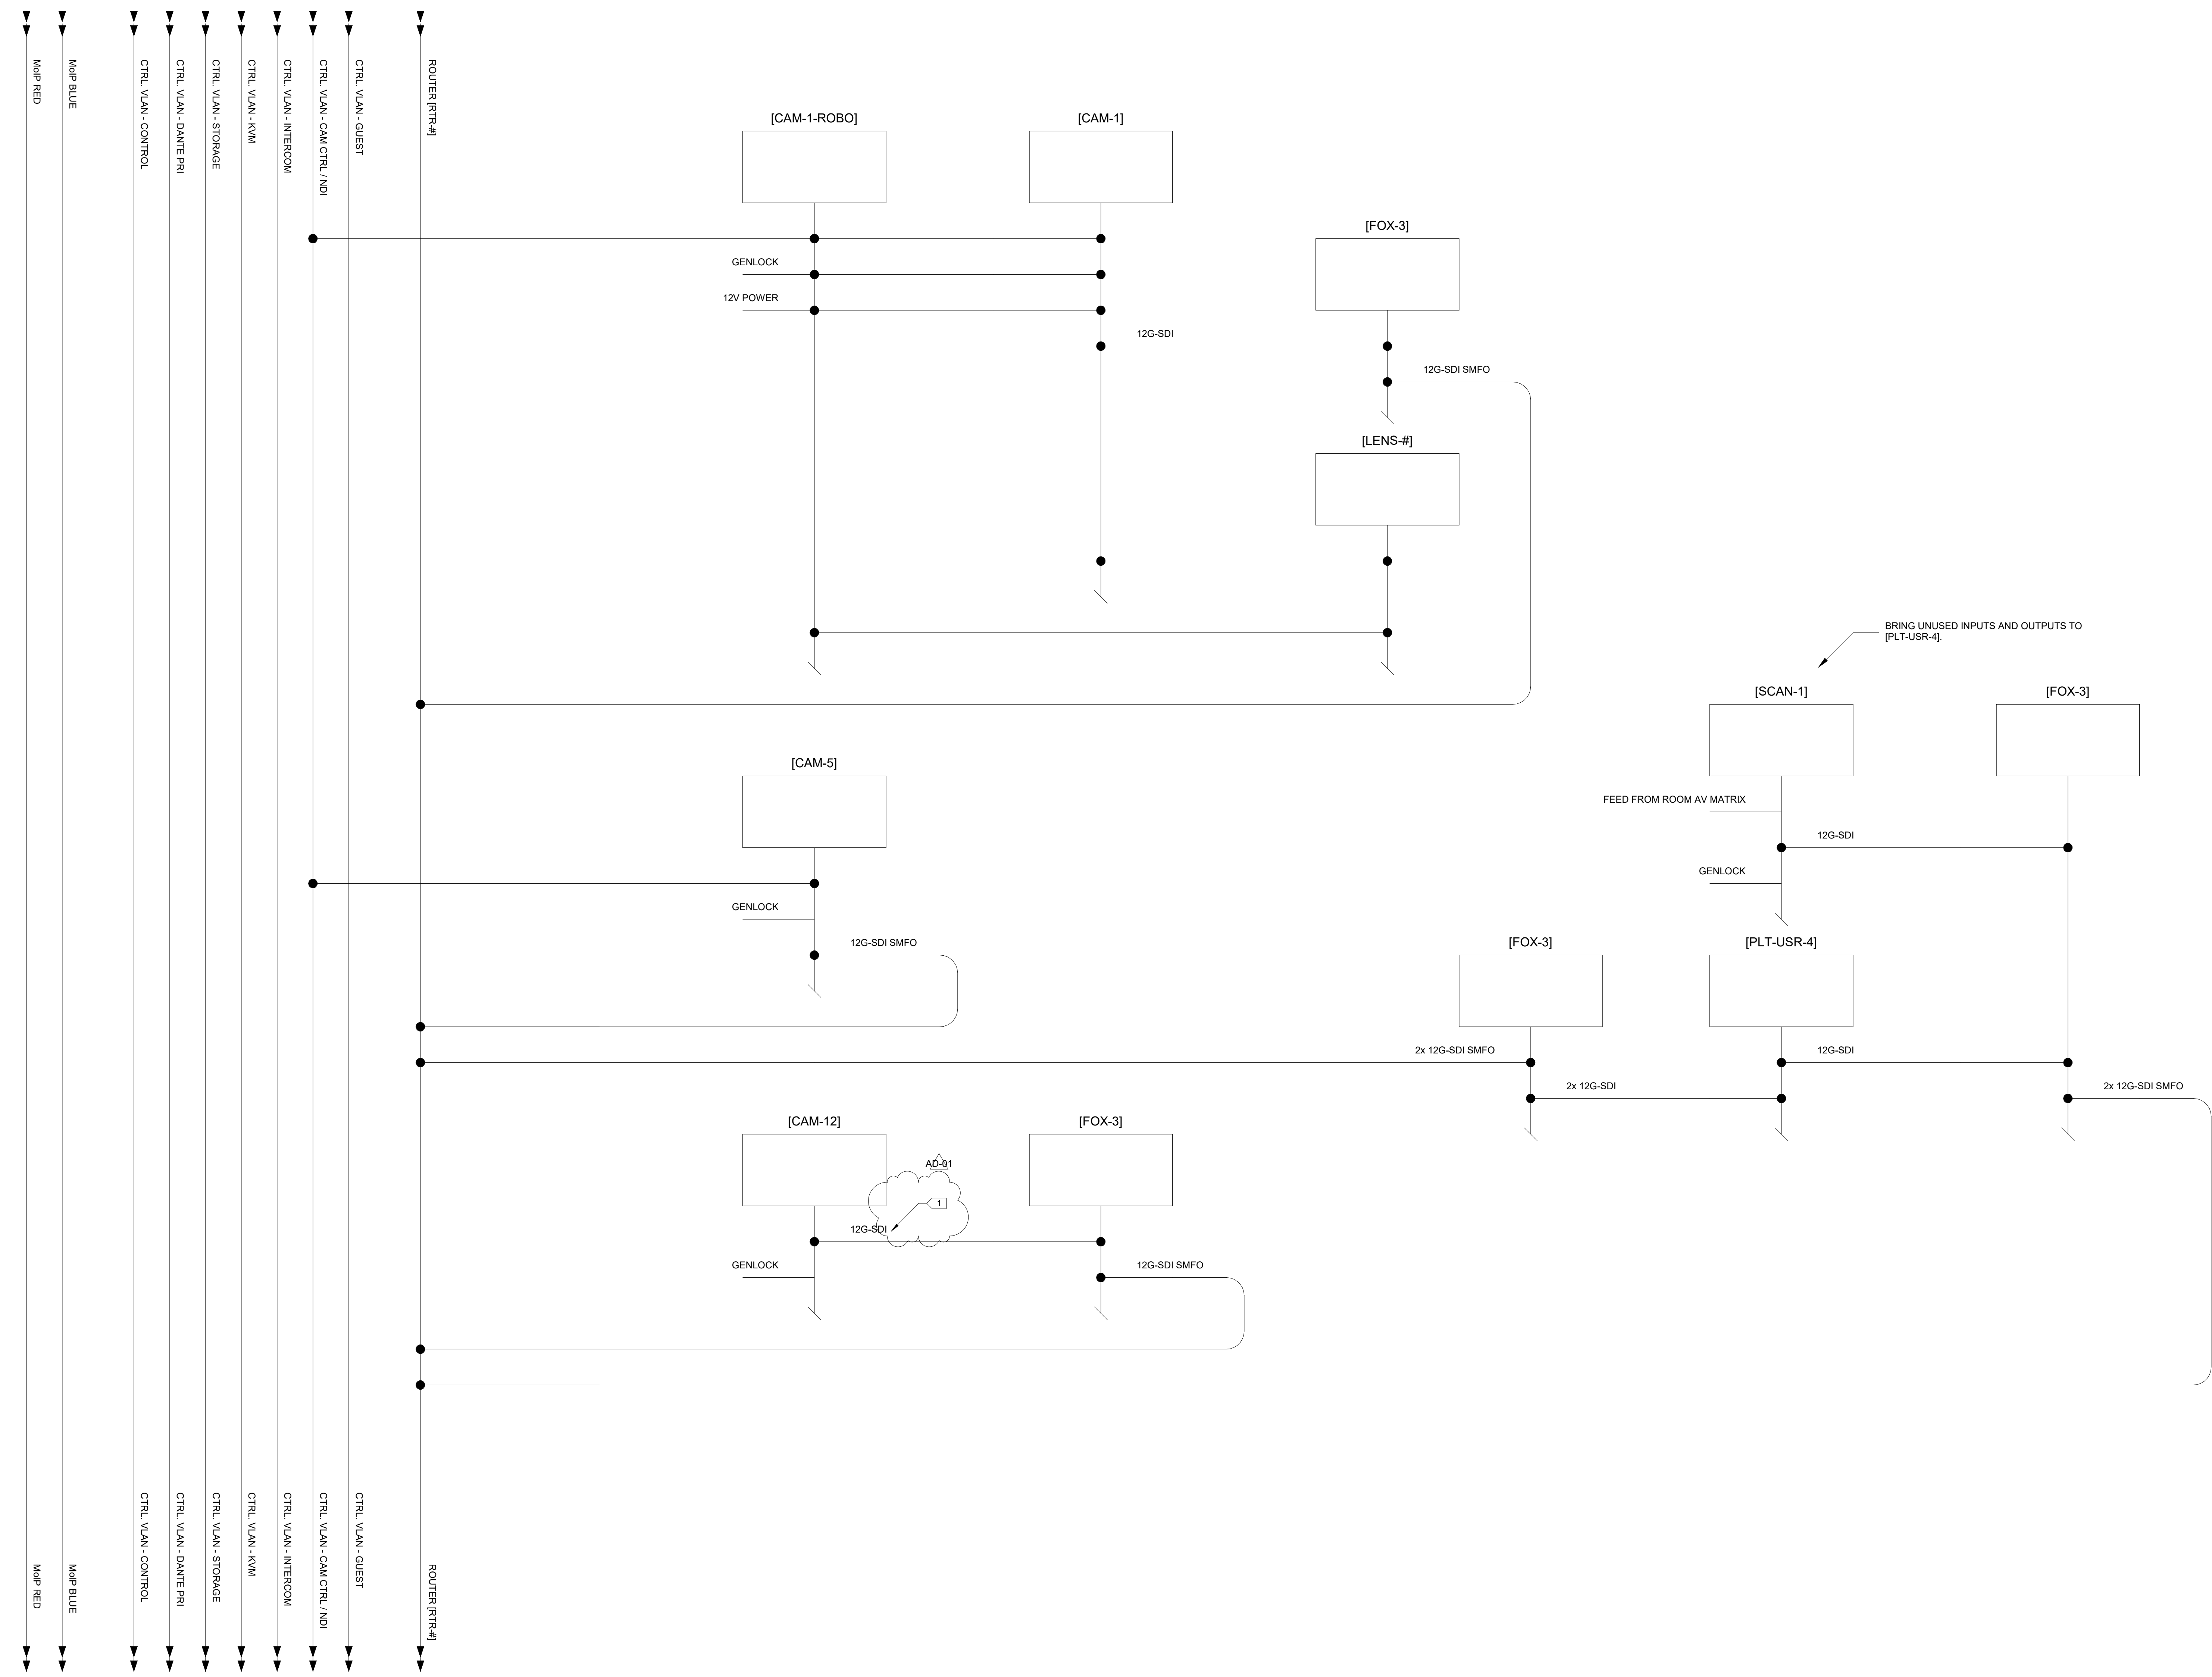

Item	Date
Issued For Bid	05/20/2024
AD-01	06/20/2024

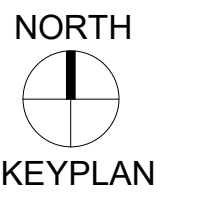

Sheet Title
HEARING ROOMS - FUNCTIONAL DRAWINGS

Sheet No.
B401.15

Drawn By: DS/SR/TD

1 HEARING ROOMS - FUNCTIONAL DRAWINGS